


INITIAL SCHEDULE OF UNIT ENTITLEMENTS	
LOT	UNIT ENTITLEMENT
1	COMMUNITY PROPERTY
2	92
3	95
4	95
5	91
6	89
7	89
8	89
9	95
10	89
11	88
12	88
TOTAL	1000

NOTES :

- ALL DIMENSIONS, AREAS AND EASEMENTS ARE APPROXIMATE ONLY AND ARE SUBJECT TO FINAL DESIGN, APPROVAL, CONSTRUCTION, FINAL SURVEY AND REGISTRATION OF PLAN AT THE LAND AND PROPERTY MANAGEMENT AUTHORITY, NSW.
- (A)-EASEMENT FOR SUPPORT 3.05 WIDE (DP 237186)
- (B)-PROPOSED EASEMENT TO DRAIN WATER 1 WIDE
- (C)-PROPOSED EASEMENT TO DRAIN WATER 1.5 WIDE
- (D)-PROPOSED EASEMENT TO DRAIN WATER 1.5 WIDE & VARIABLE
- (E)-PROPOSED EASEMENT FOR SERVICES VARIABLE WIDTH
- (F)-PROPOSED EASEMENT FOR PADMOUNT SUBSTATION 2.75 WIDE
- (G)-PROPOSED EASEMENT FOR ELECTRICITY 1 WIDE
- (H)-PROPOSED RESTRICTED COMMUNITY PROPERTY
- (J)-PROPOSED EASEMENT FOR SERVICES 1 WIDE

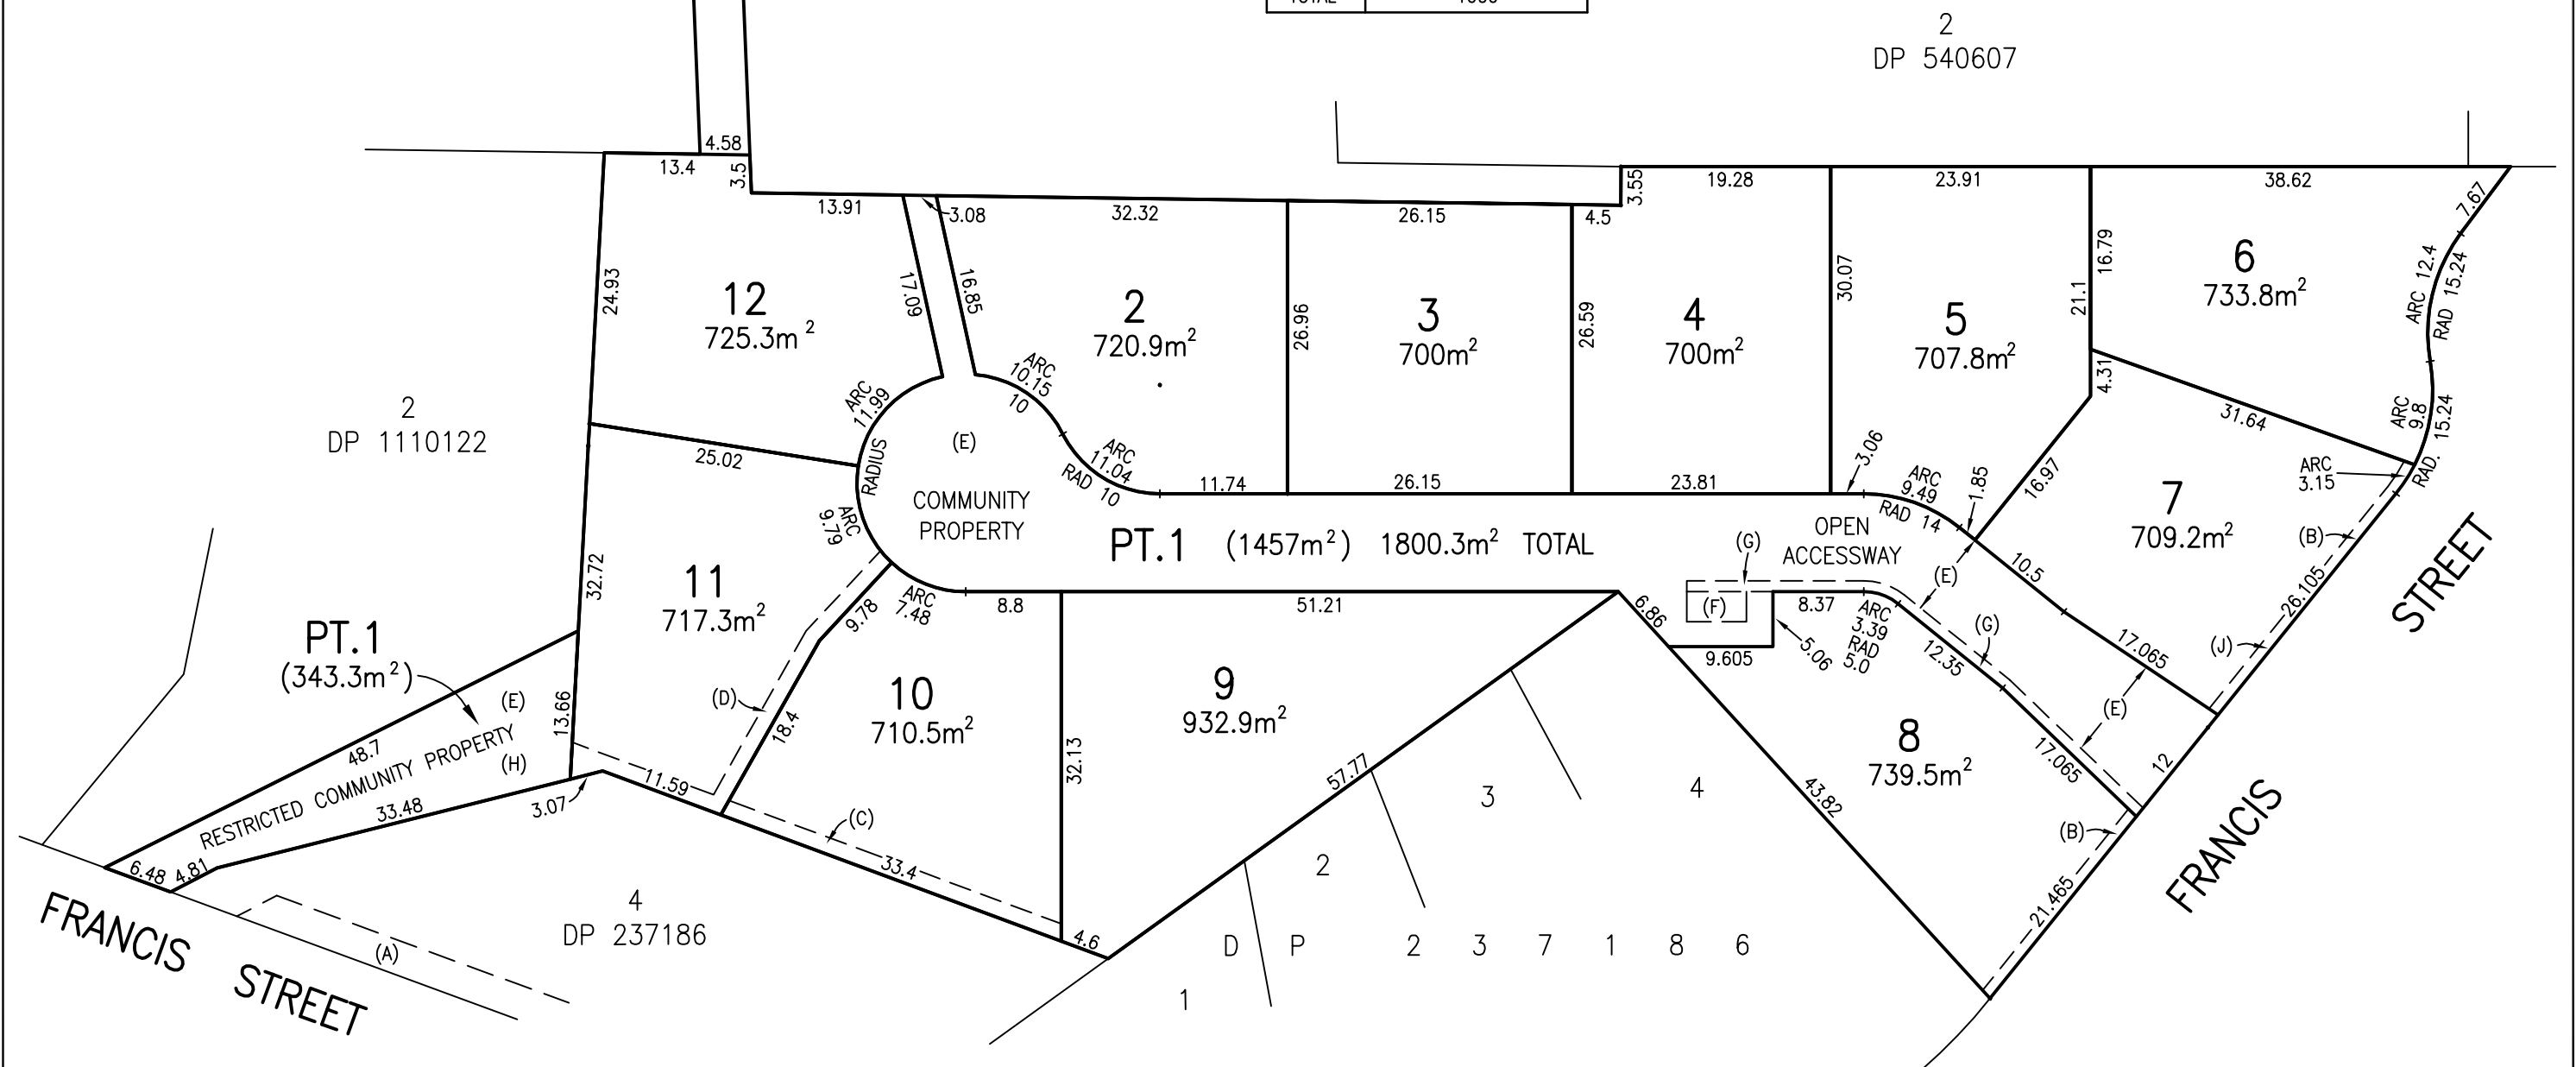

CLIENT
Presida Pty Ltd

REV/DATE	DETAILS	BY
E / 20.12.11	PADMOUNT SUBSTATION EASEMENTS ADDED	SD
D / 16.12.11	LOTS 7, 8 & PROP'D ROAD REVISED & UE'S ADDED	SD
C / 12.04.11	LOT 8 AND EASEMENTS REVISED	JM
B / 17.11.10	LOTS 1, 12 REVISED	JM
A / 15.11.10	AS SURVEYED ON SITE	SD
	DETAILS	

Barrie Green and Associates
REGISTERED SURVEYORS & PLANNERS
P.O. BOX 3342, DURAL, NSW 2158
Ph. 96512921 Fax 96512501
email : BGS@barriegreen.com.au

DATE	15th November, 2010
SURVEYED	-
DRAWN	JM / SD
CHECKED	JM
CAD FILE No.	10511_SA_E.dwg

TITLE **PLAN OF PROPOSED COMMUNITY TITLE SUBDIVISION**
OF LOT 3 IN DP 237186 & LOT 5 IN DP 238708 (Approved DA 2551/2005/ZA)
No.59 FRANCIS STREET & No.135 CECIL STREET, CASTLE HILL
ORIGIN OF LEVELS : N / A

SCALE 1 : 600
REVISION E
SHEET 1 OF 1
JOB No
10511